


**EXHIBIT E.
FENCE PLAN BY PHASE**

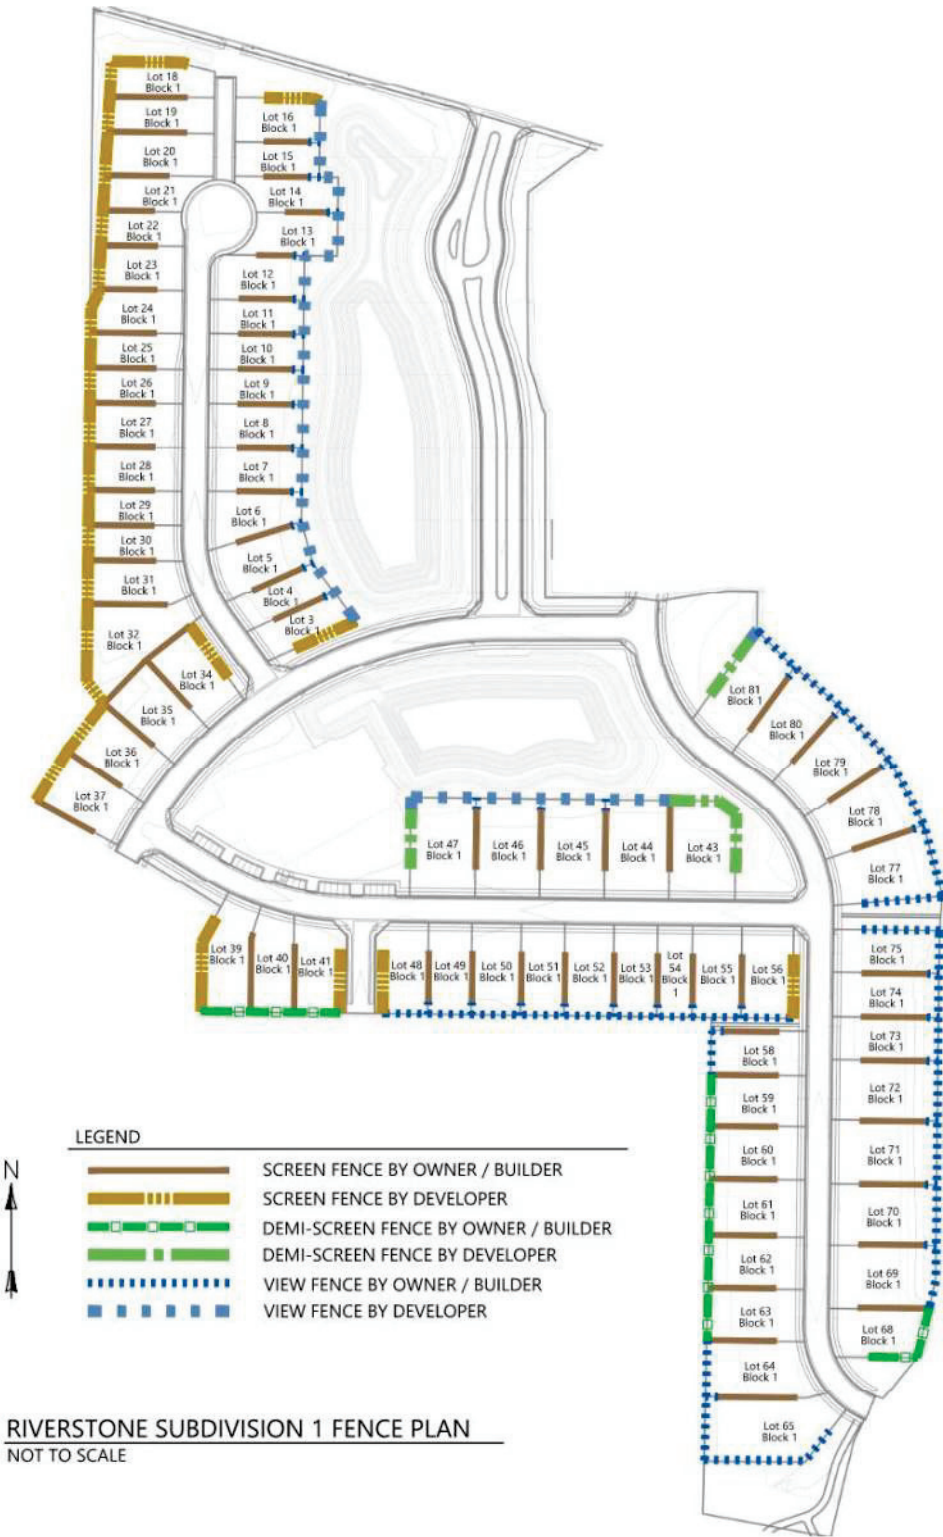




LEGEND

- | | | |
|--------|-------------------|--------------------------------------|
| N
↑ | — — — — — | SCREEN FENCE BY OWNER / BUILDER |
| | - - - - - | SCREEN FENCE BY DEVELOPER |
| | — ■ — ■ — ■ — ■ — | DEMI-SCREEN FENCE BY OWNER / BUILDER |
| | — ■ — ■ — ■ — ■ — | DEMI-SCREEN FENCE BY DEVELOPER |
| | - - - - - | VIEW FENCE BY OWNER / BUILDER |
| | ■ ■ ■ ■ ■ | VIEW FENCE BY DEVELOPER |

RIVERSTONE SUBDIVISION 2 FENCE PLAN
NOT TO SCALE

v4

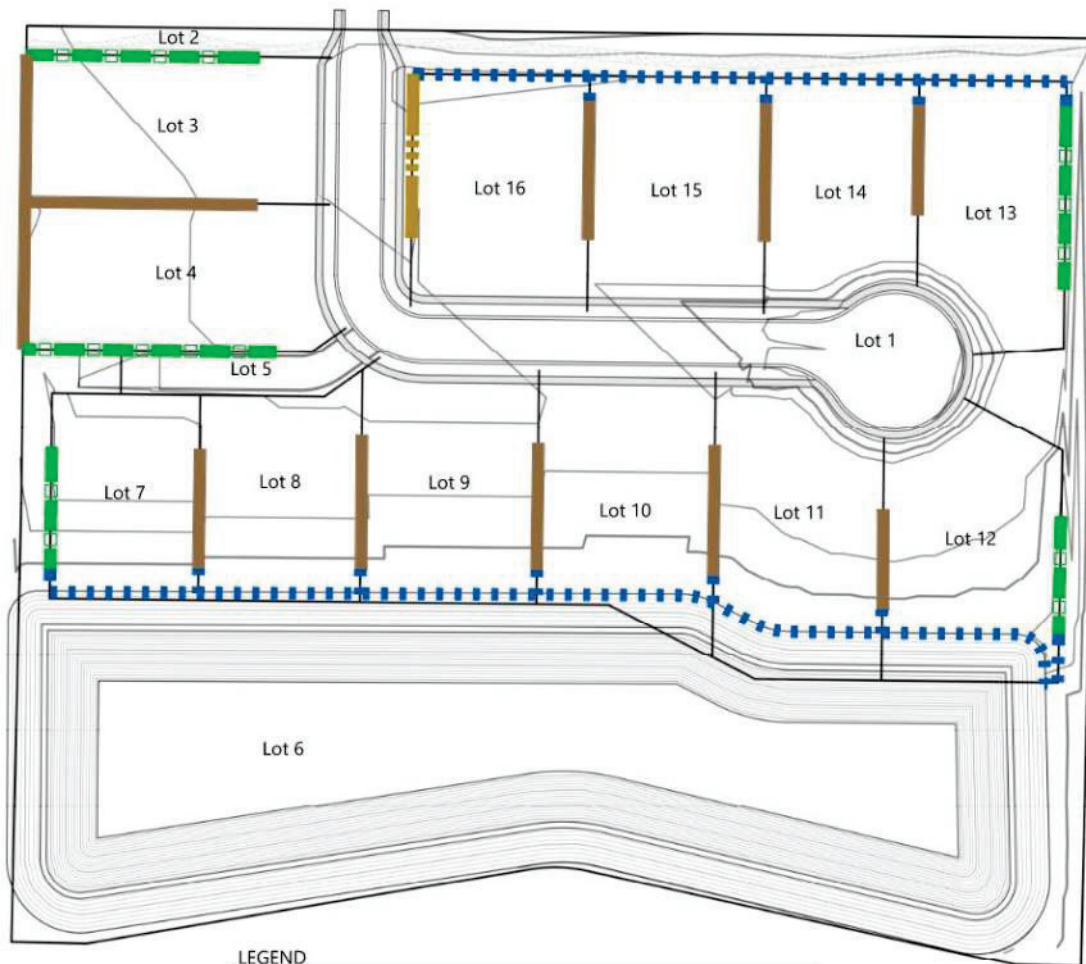

LEGEND

- SCREEN FENCE BY OWNER / BUILDER
- SCREEN FENCE BY DEVELOPER
- DEMI-SCREEN FENCE BY OWNER / BUILDER
- DEMI-SCREEN FENCE BY DEVELOPER
- VIEW FENCE BY OWNER / BUILDER
- VIEW FENCE BY DEVELOPER



RIVERSTONE ESTATES SUBDIVISION FENCE PLAN
NOT TO SCALE



RIVERSTONE SUBDIVISION 3 FENCE PLAN
NOT TO SCALE